




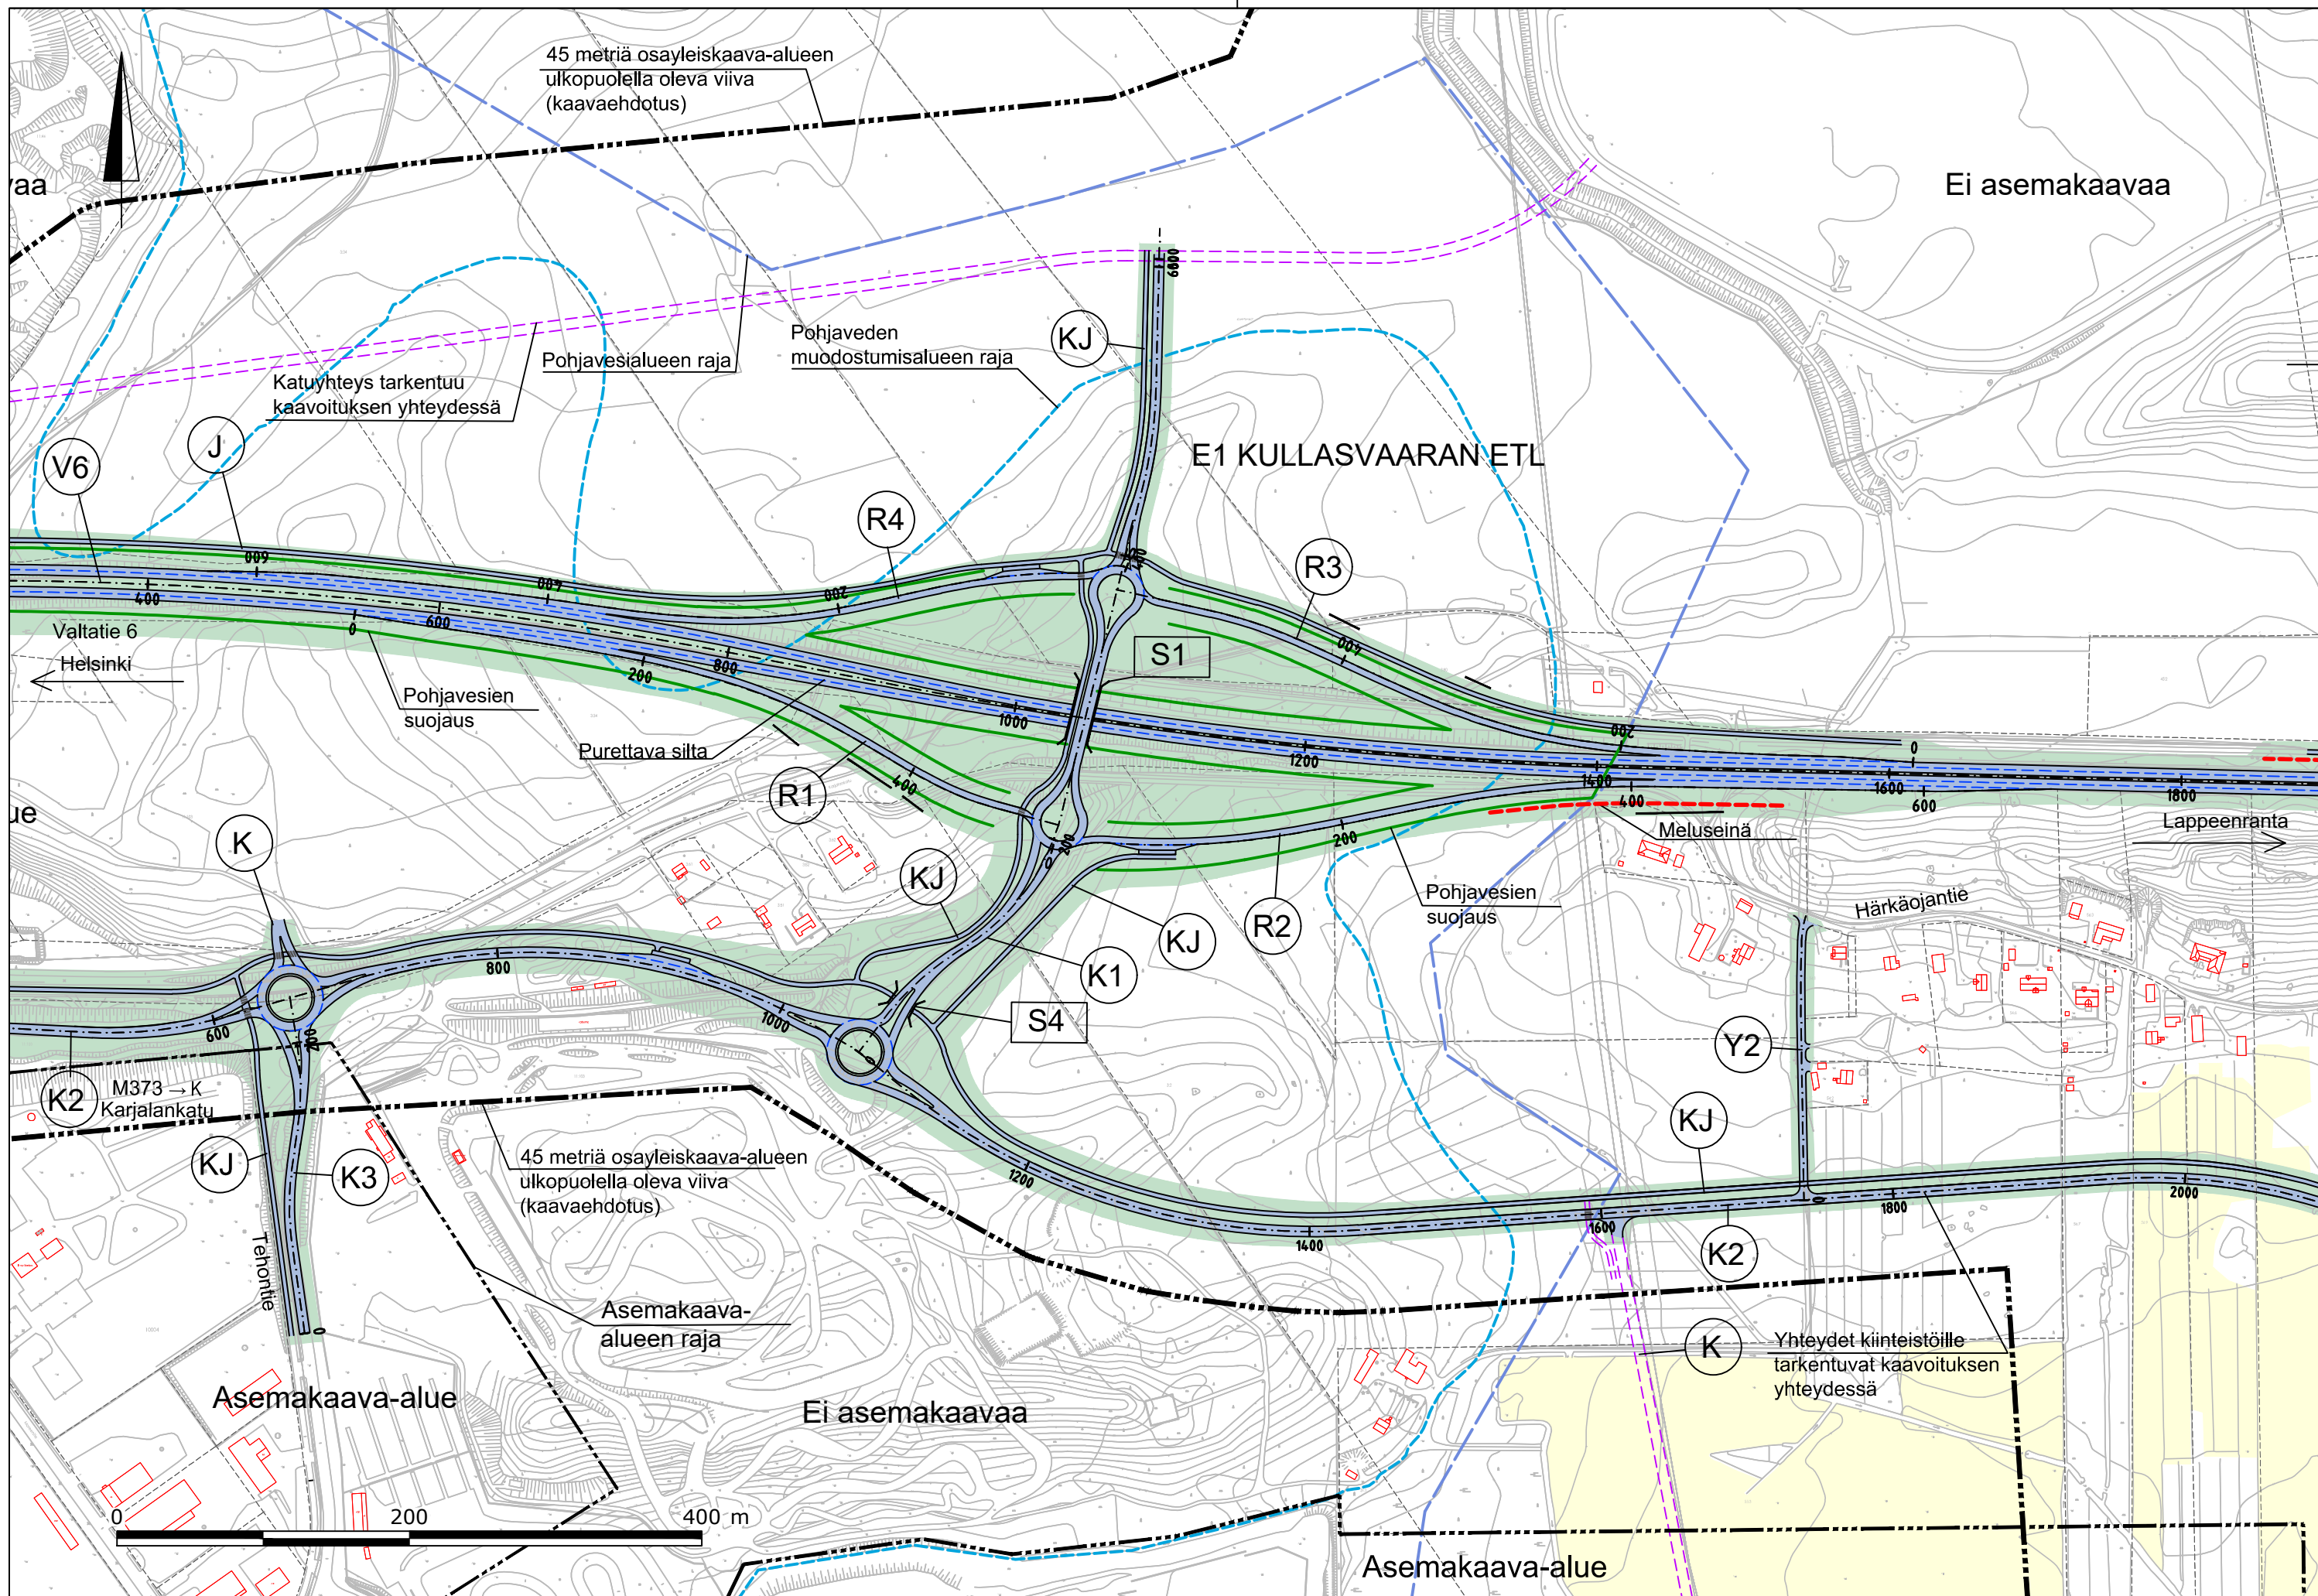
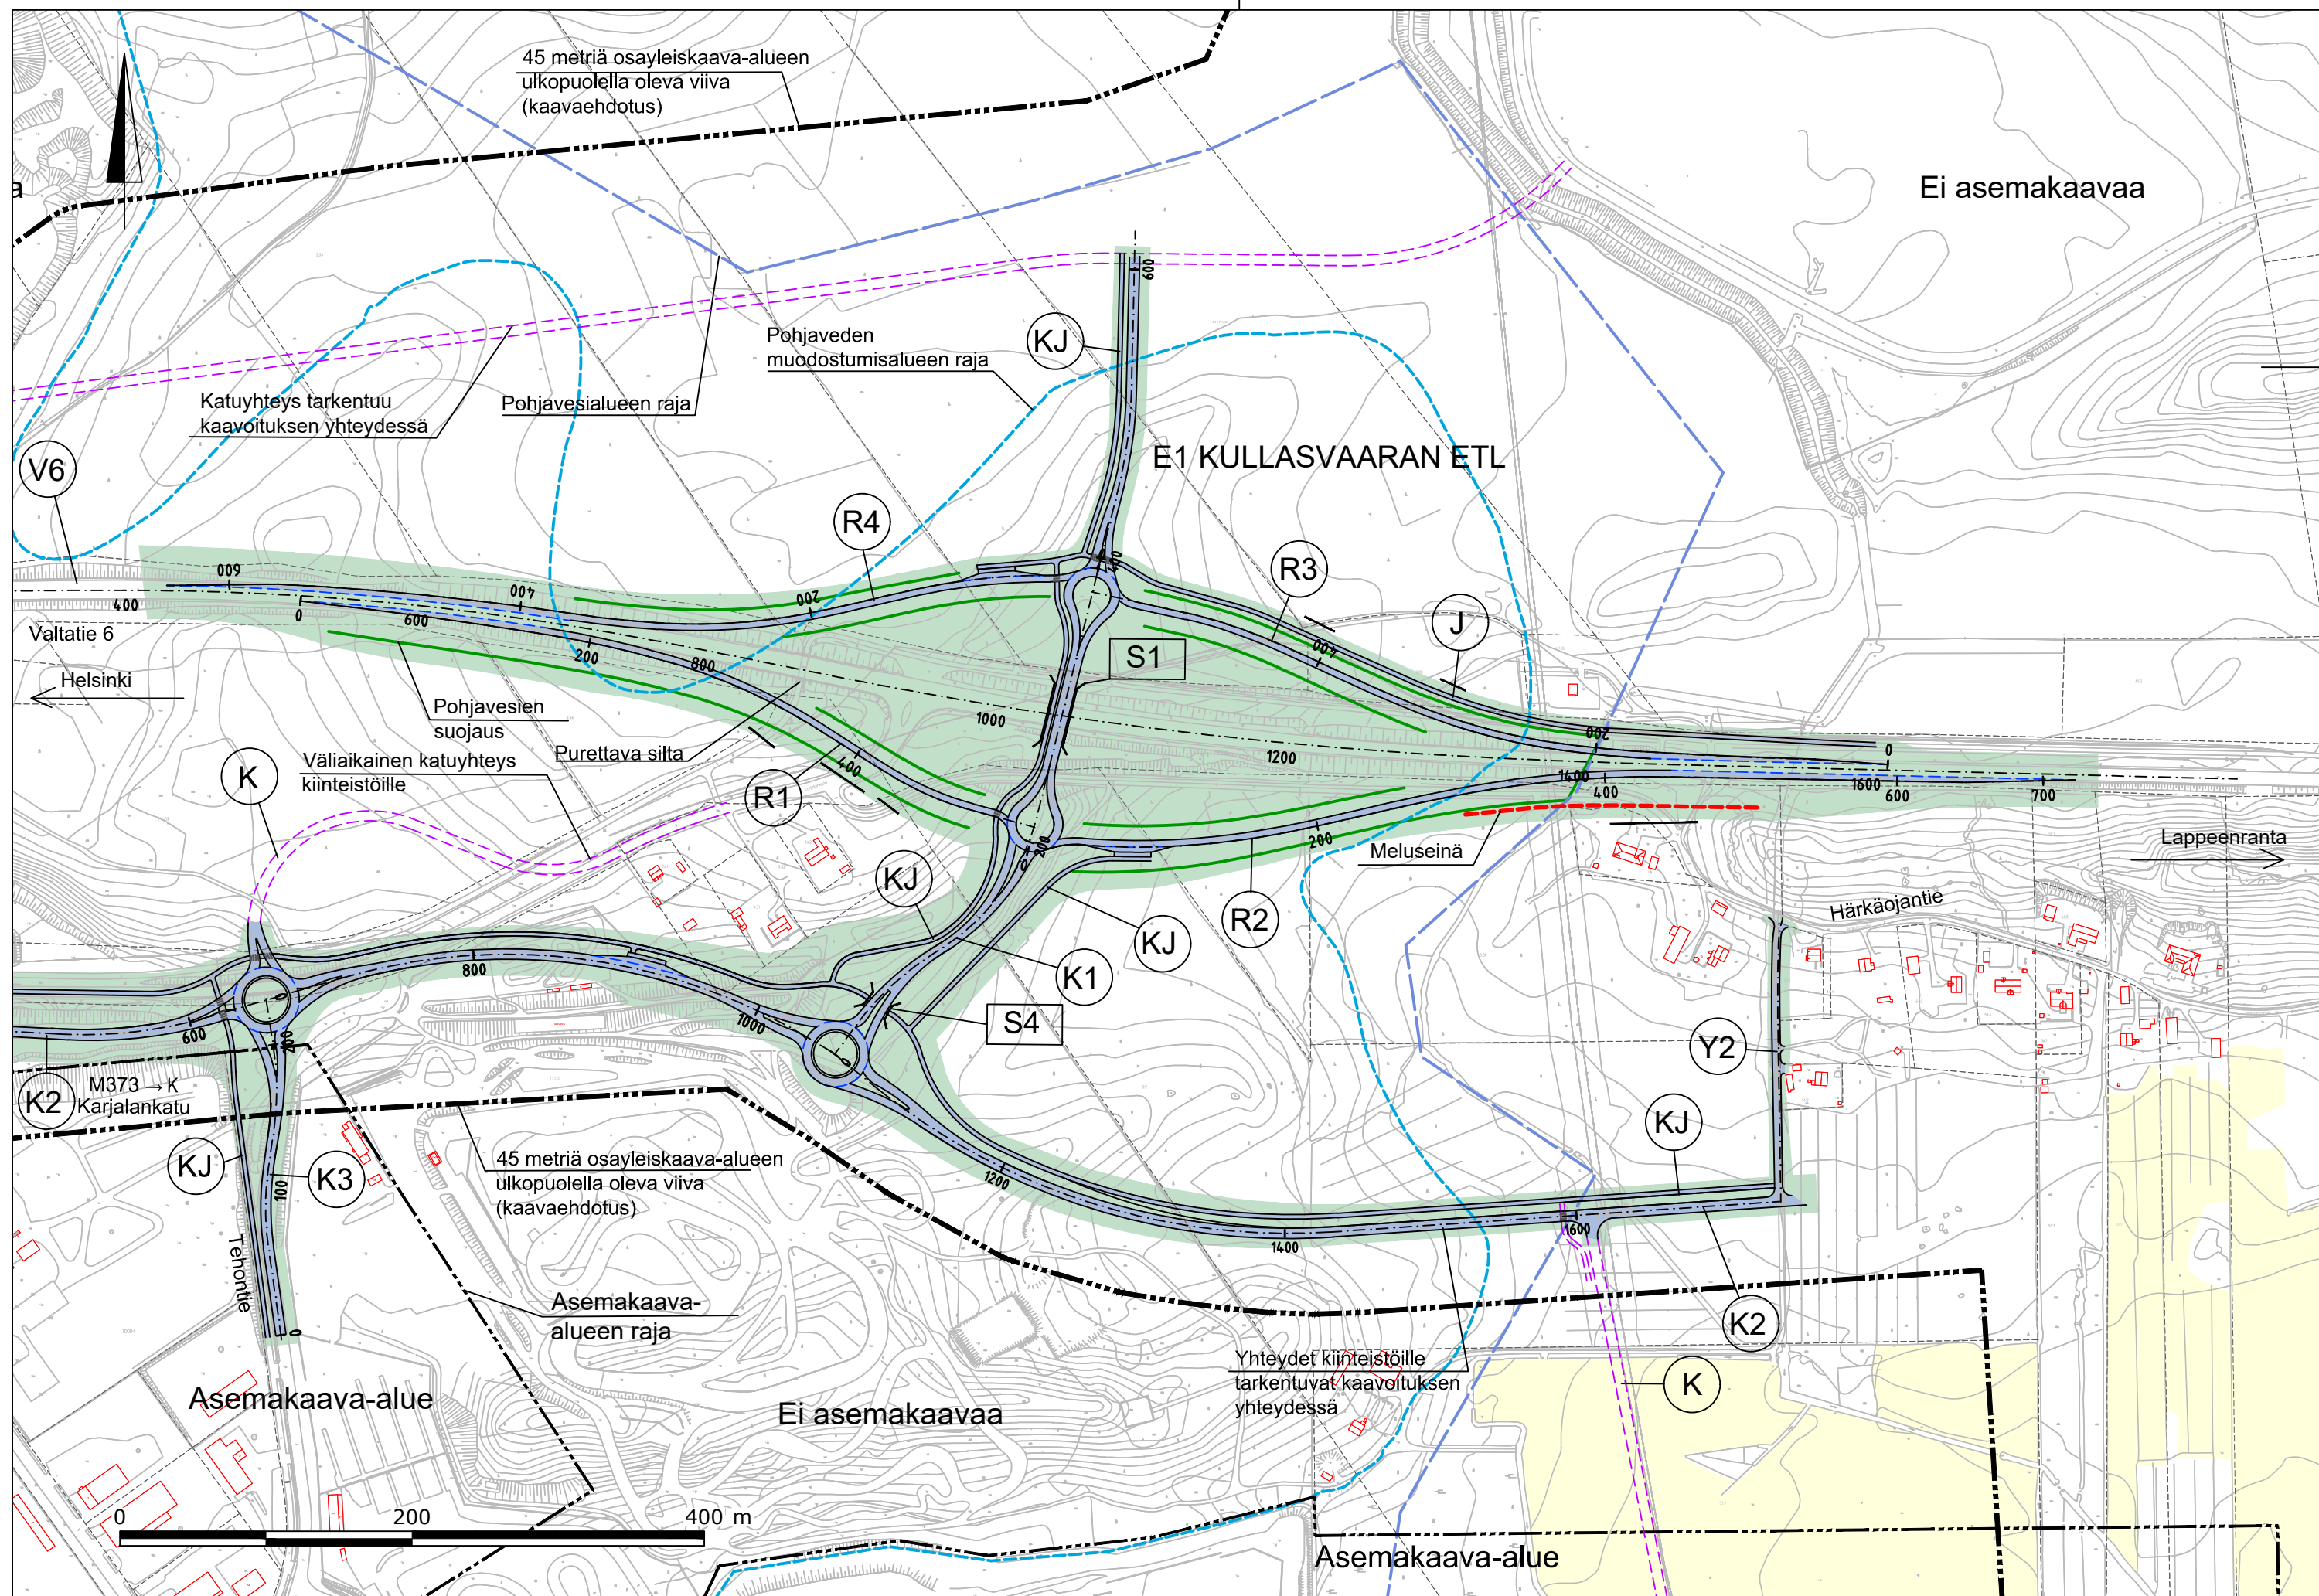





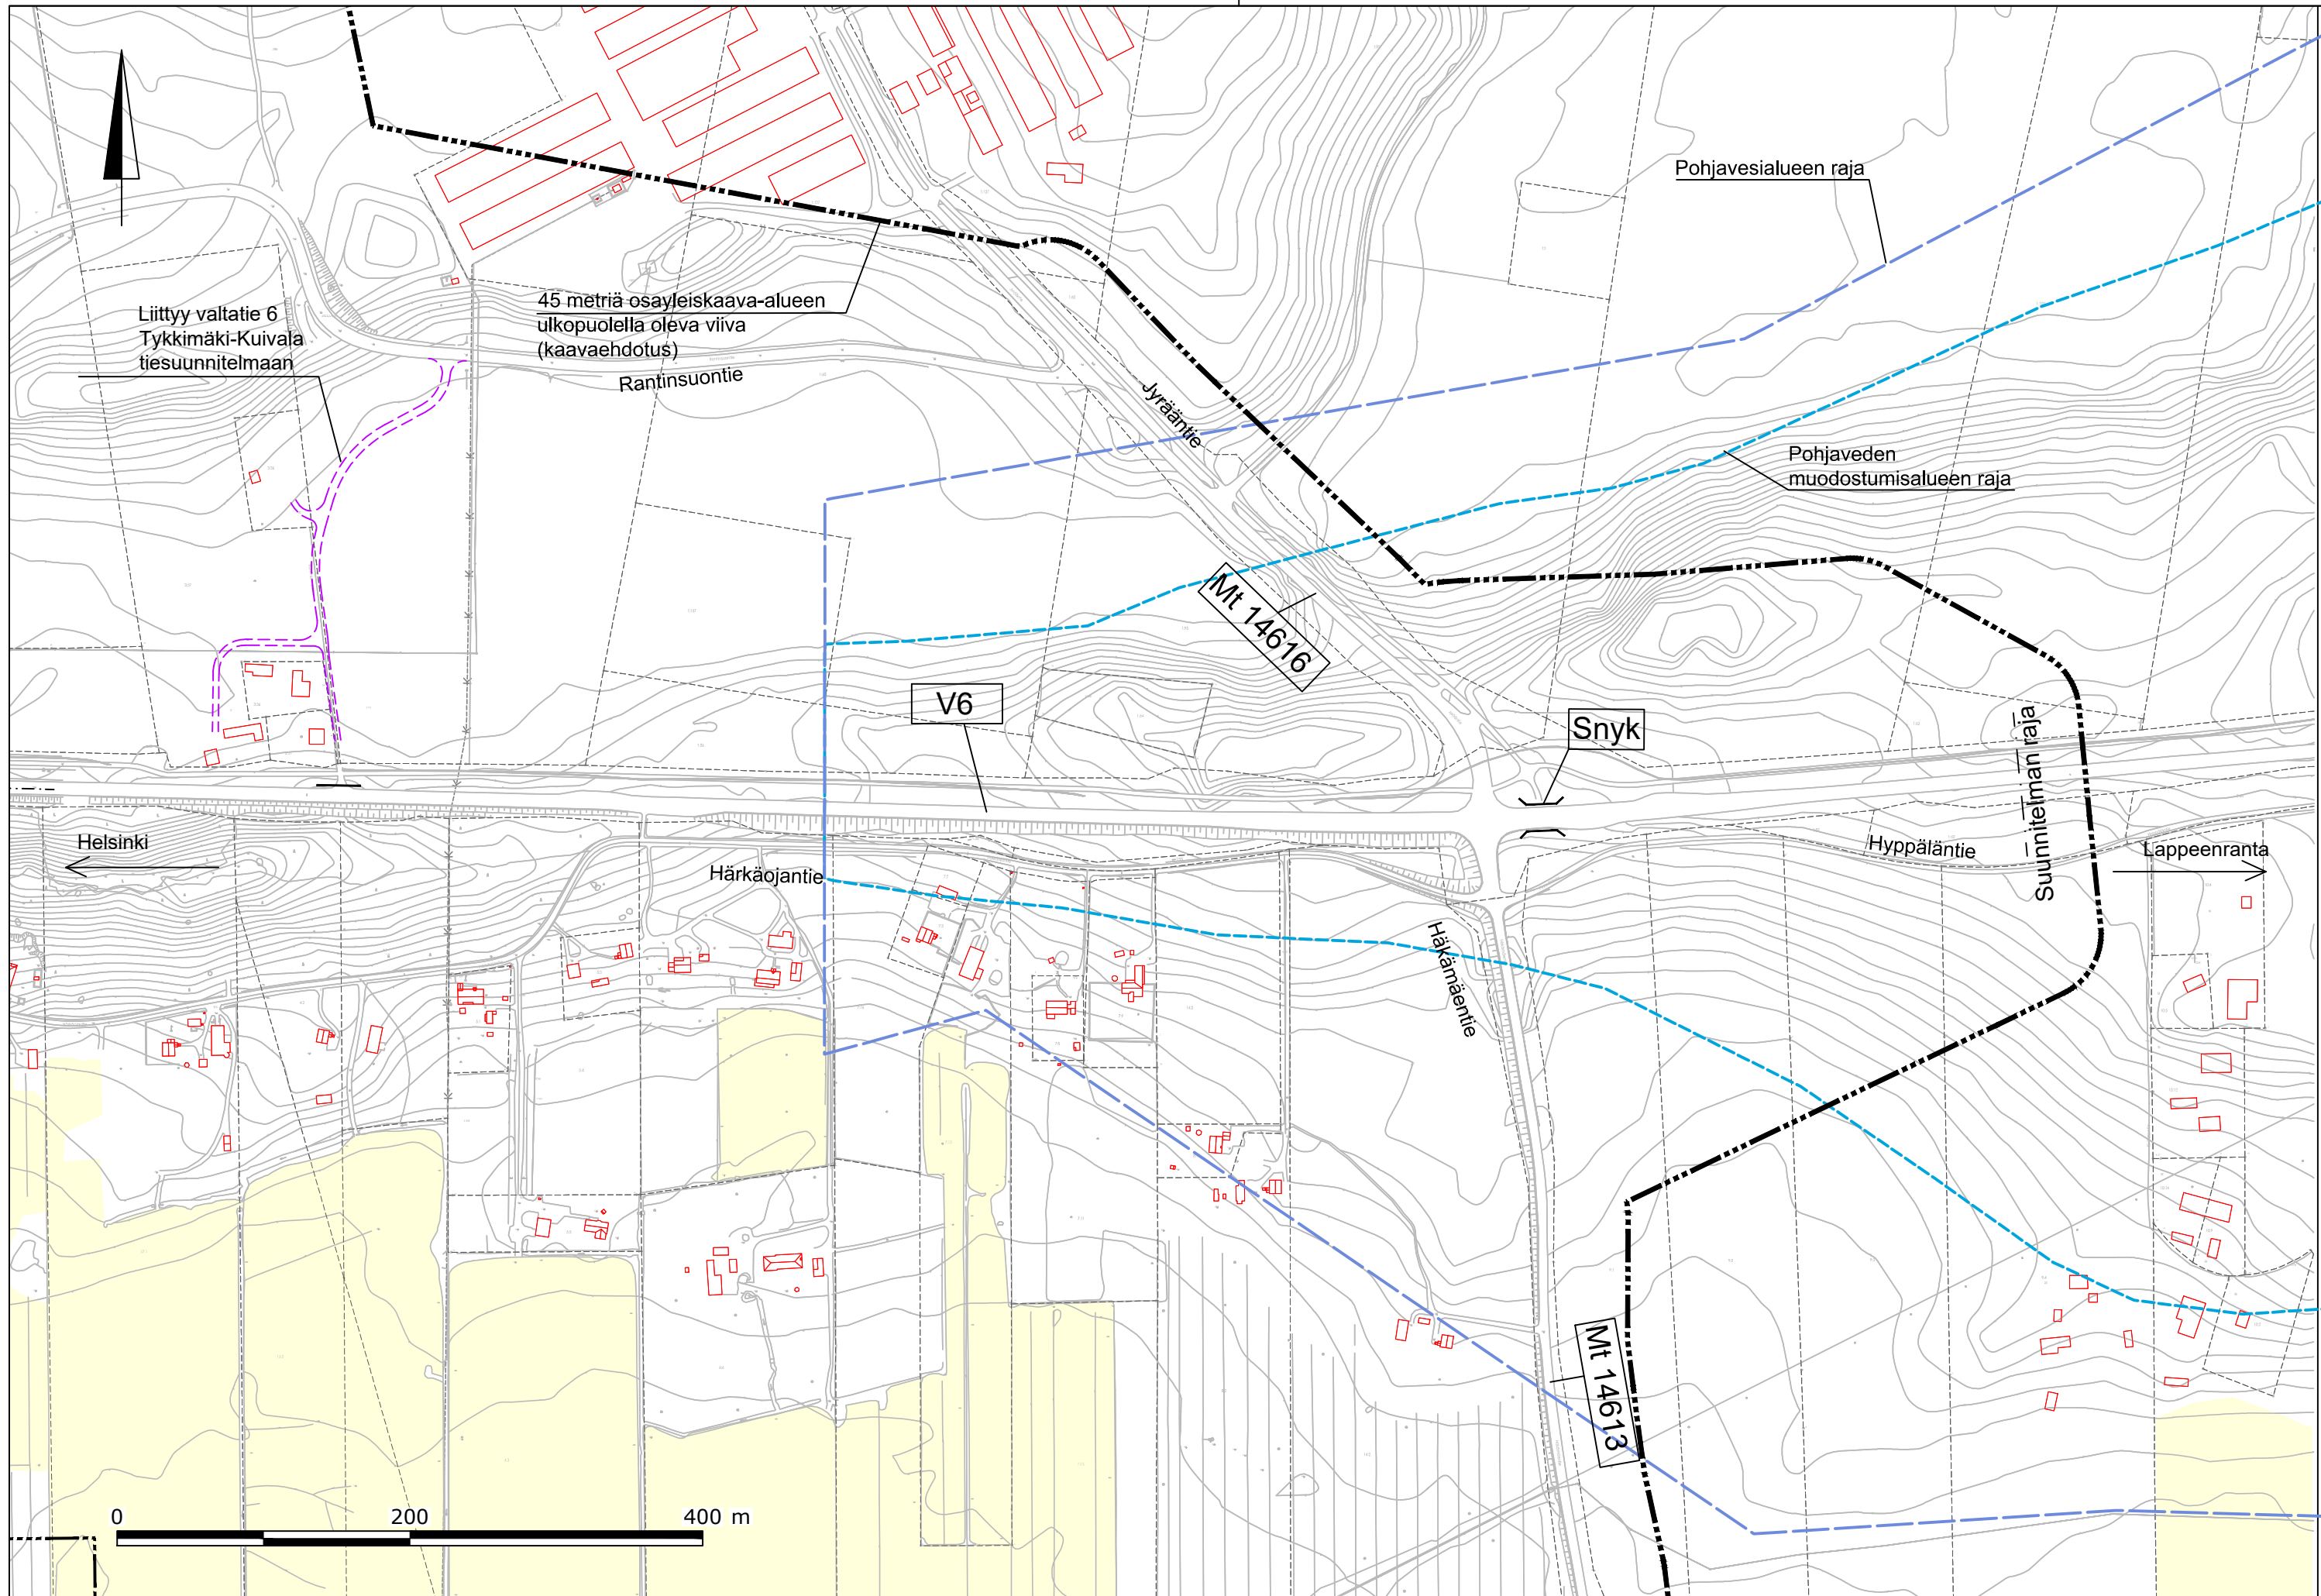


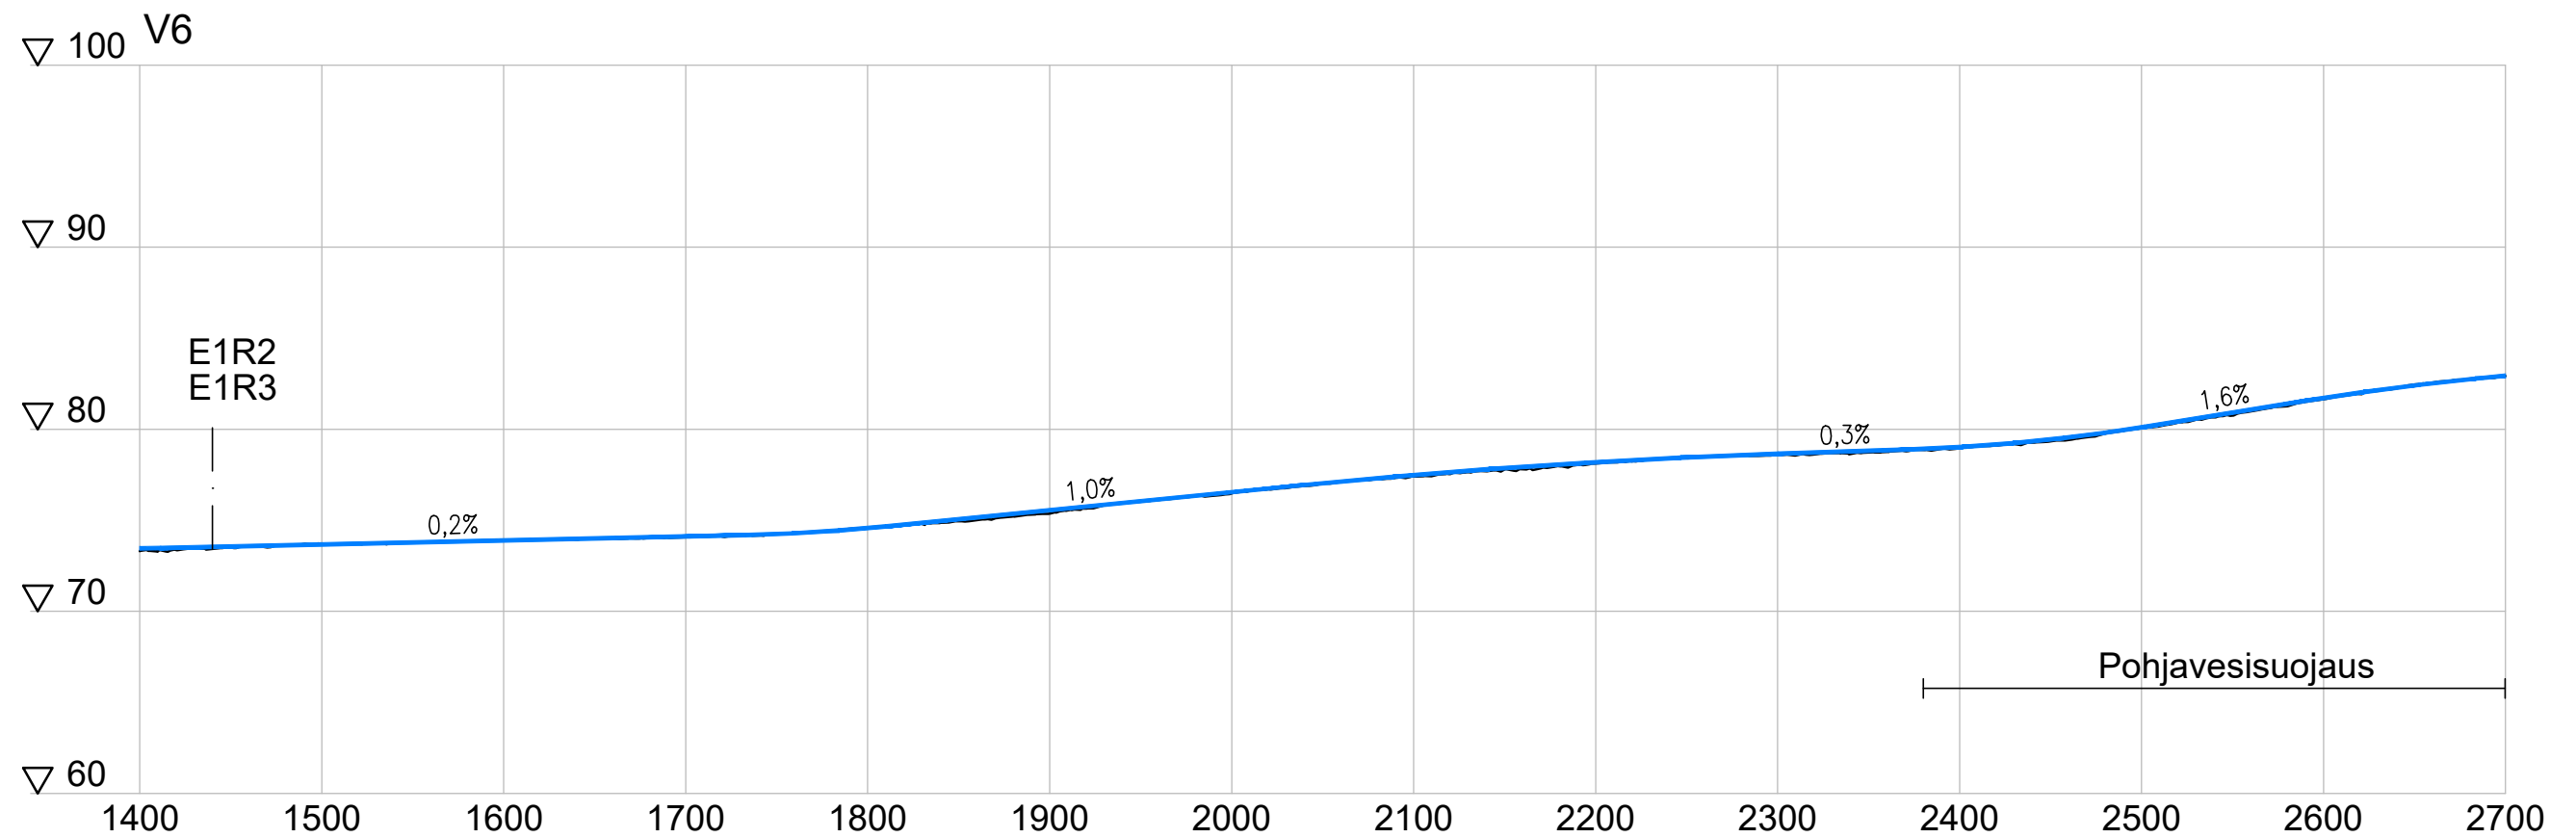

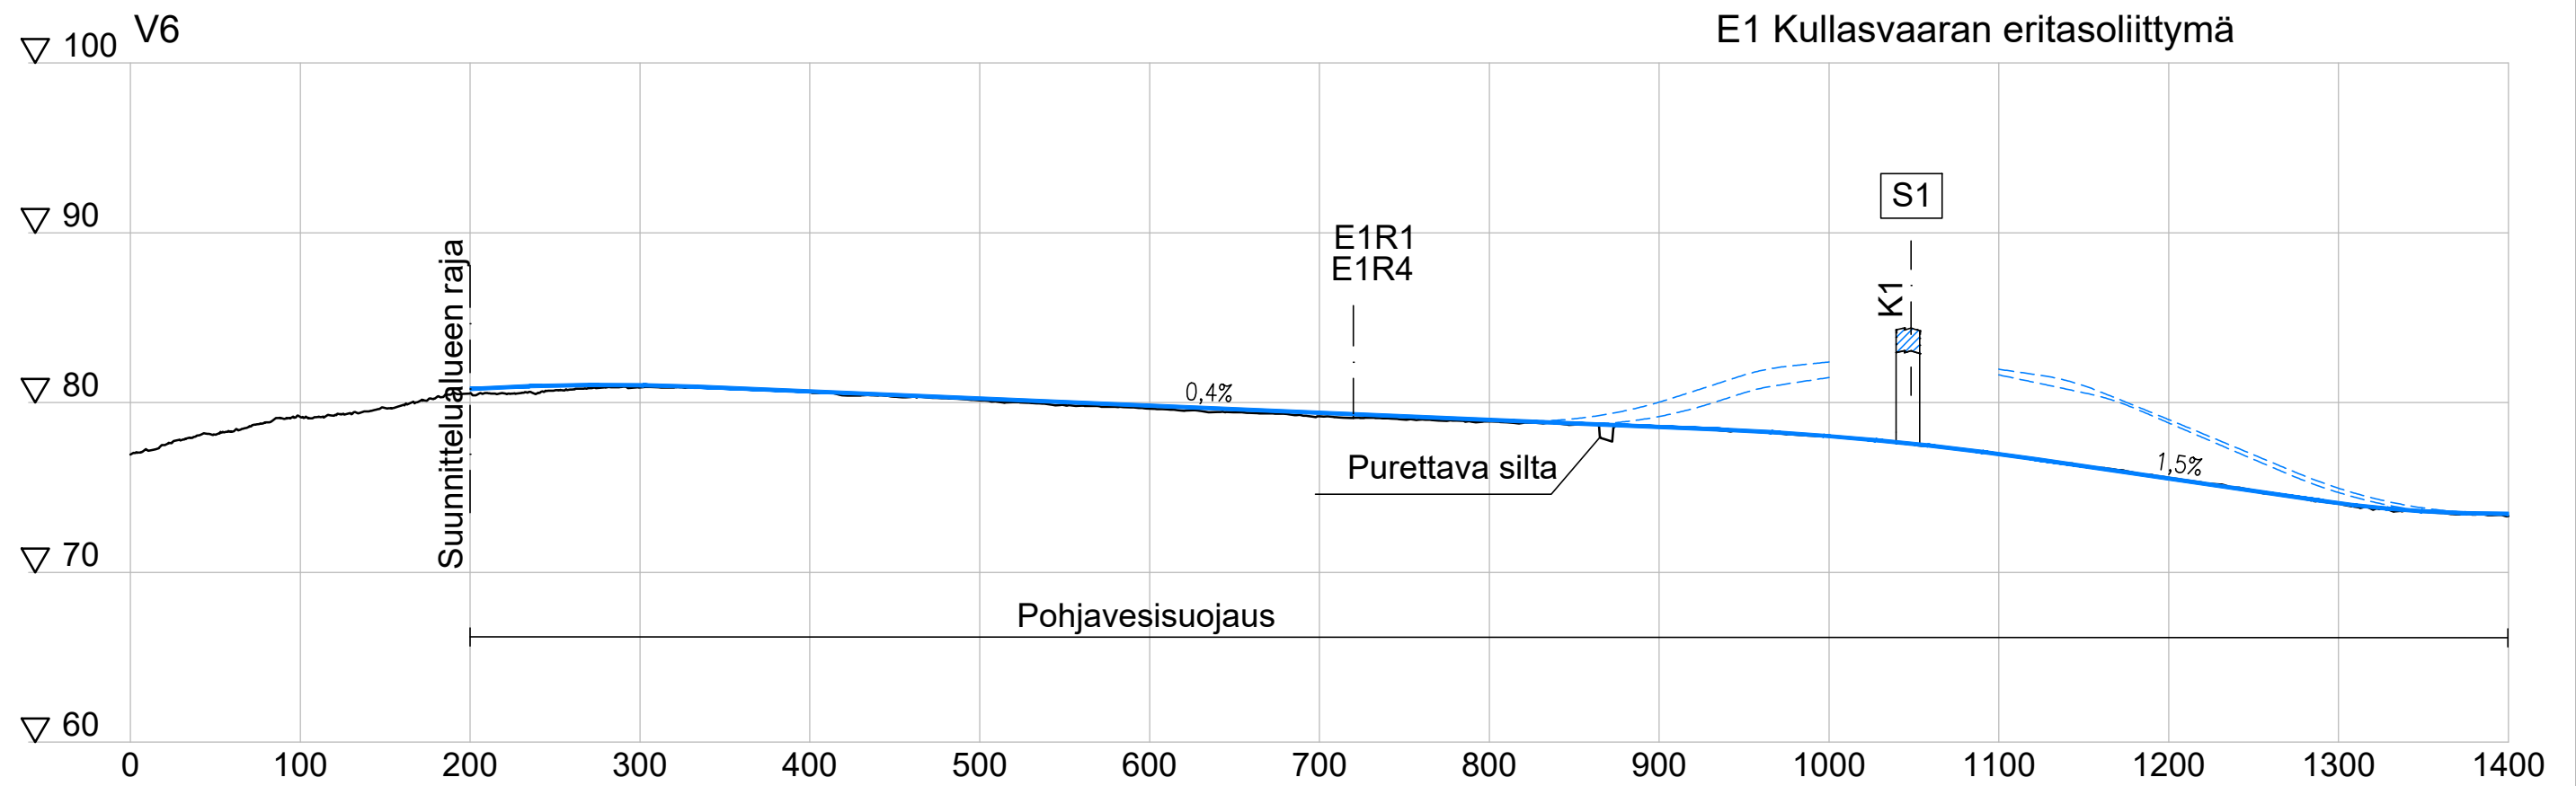


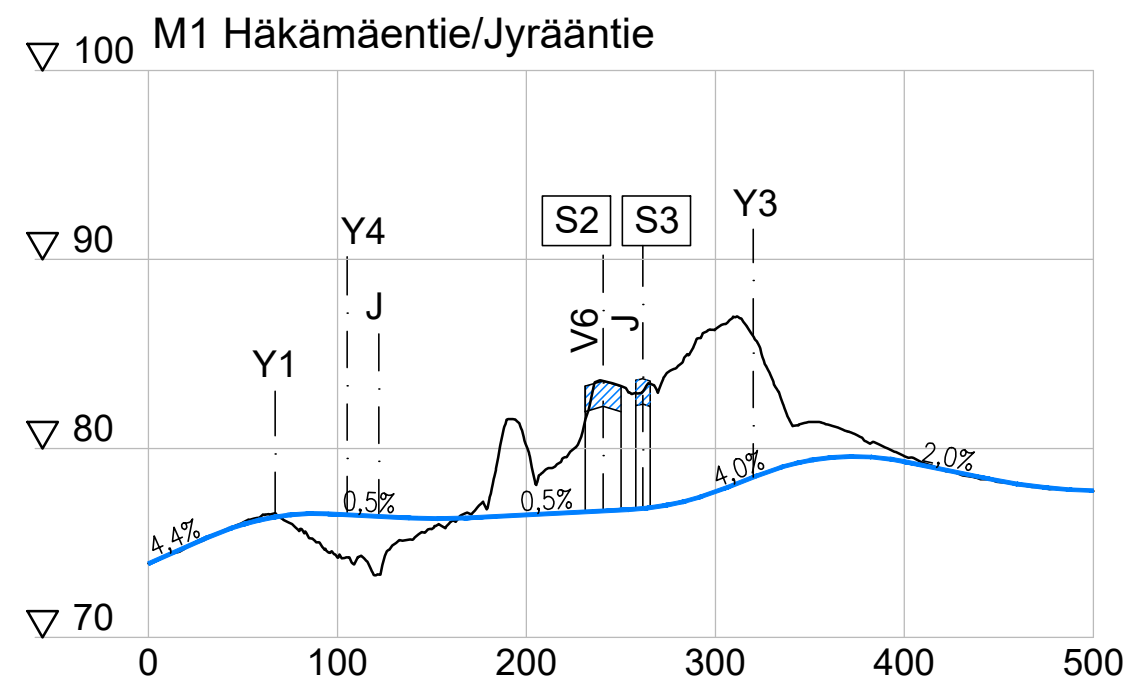

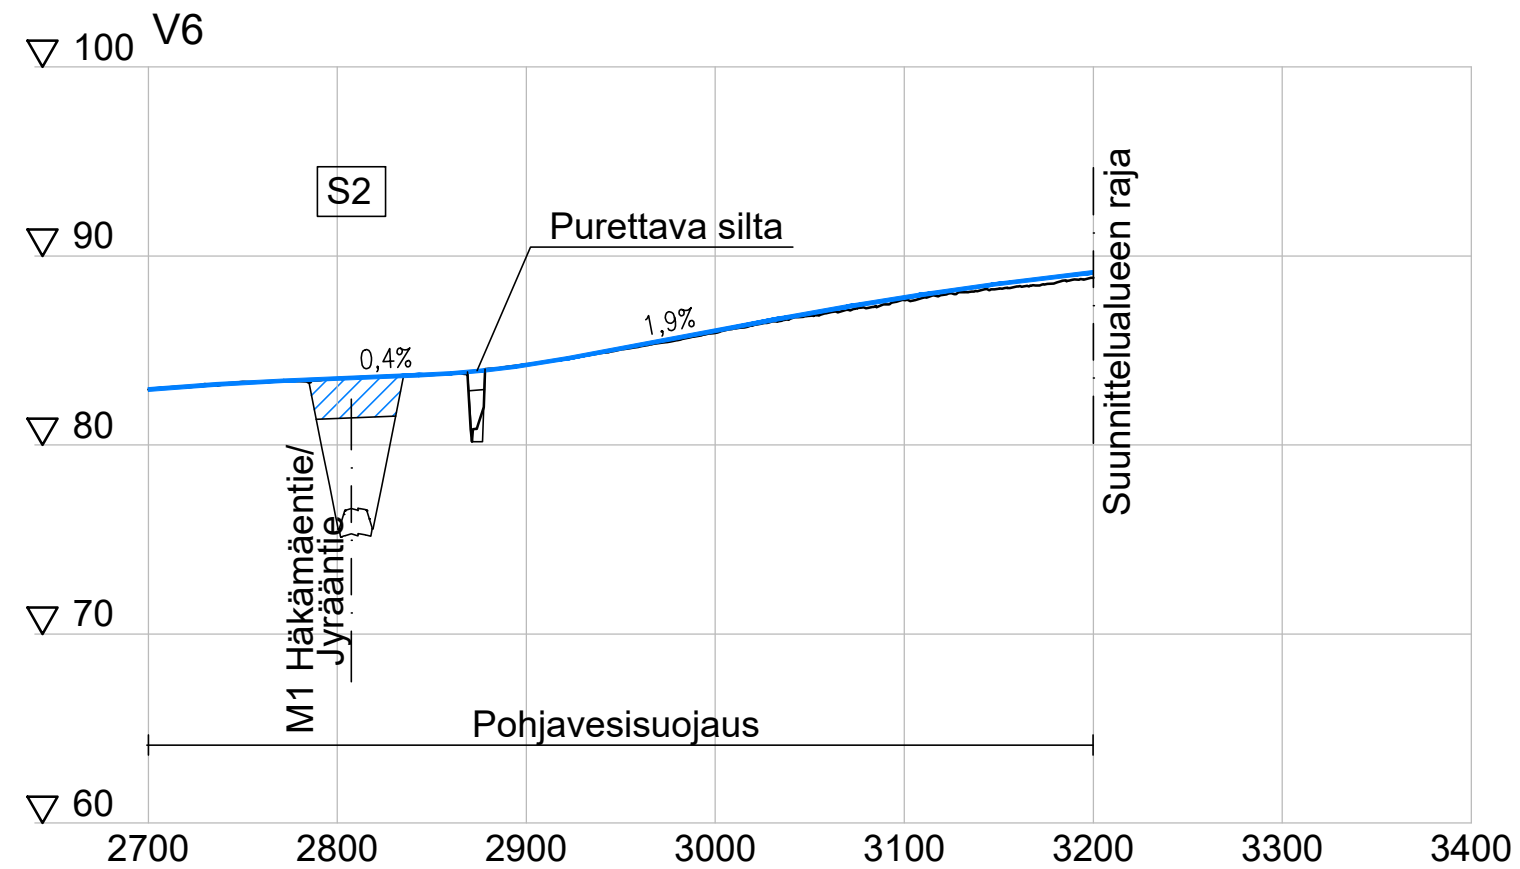

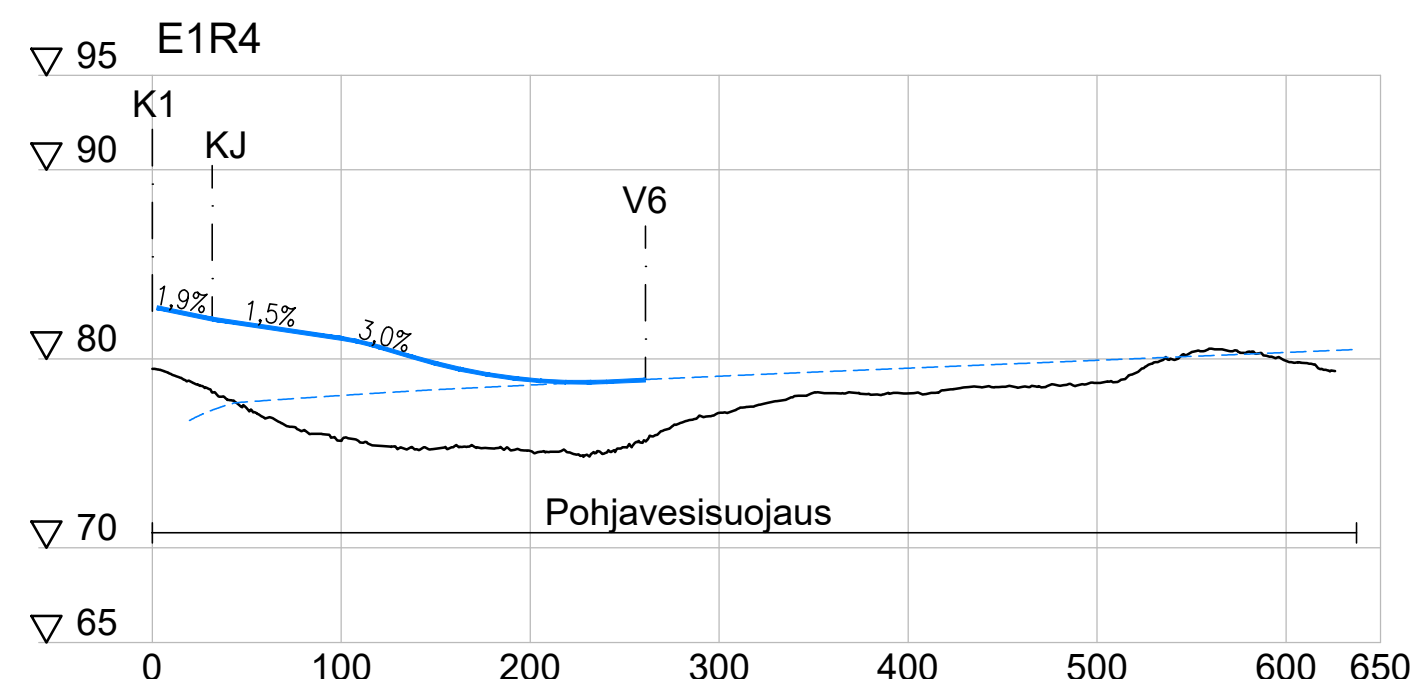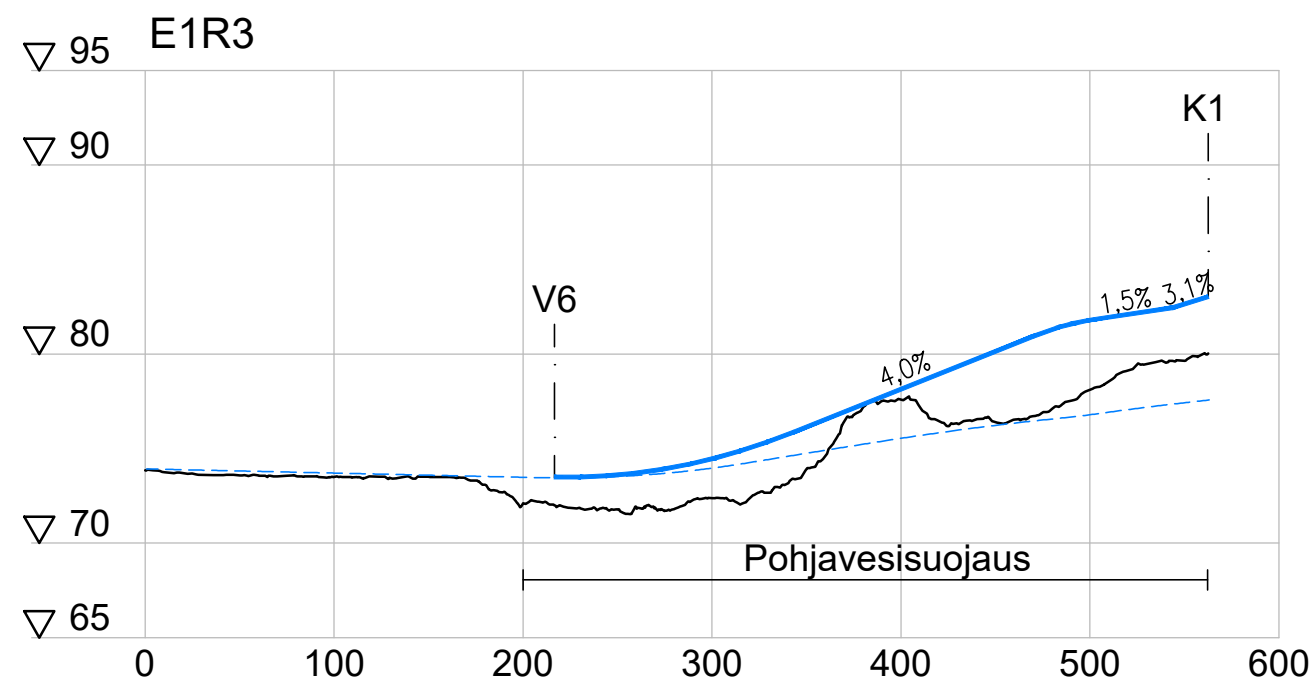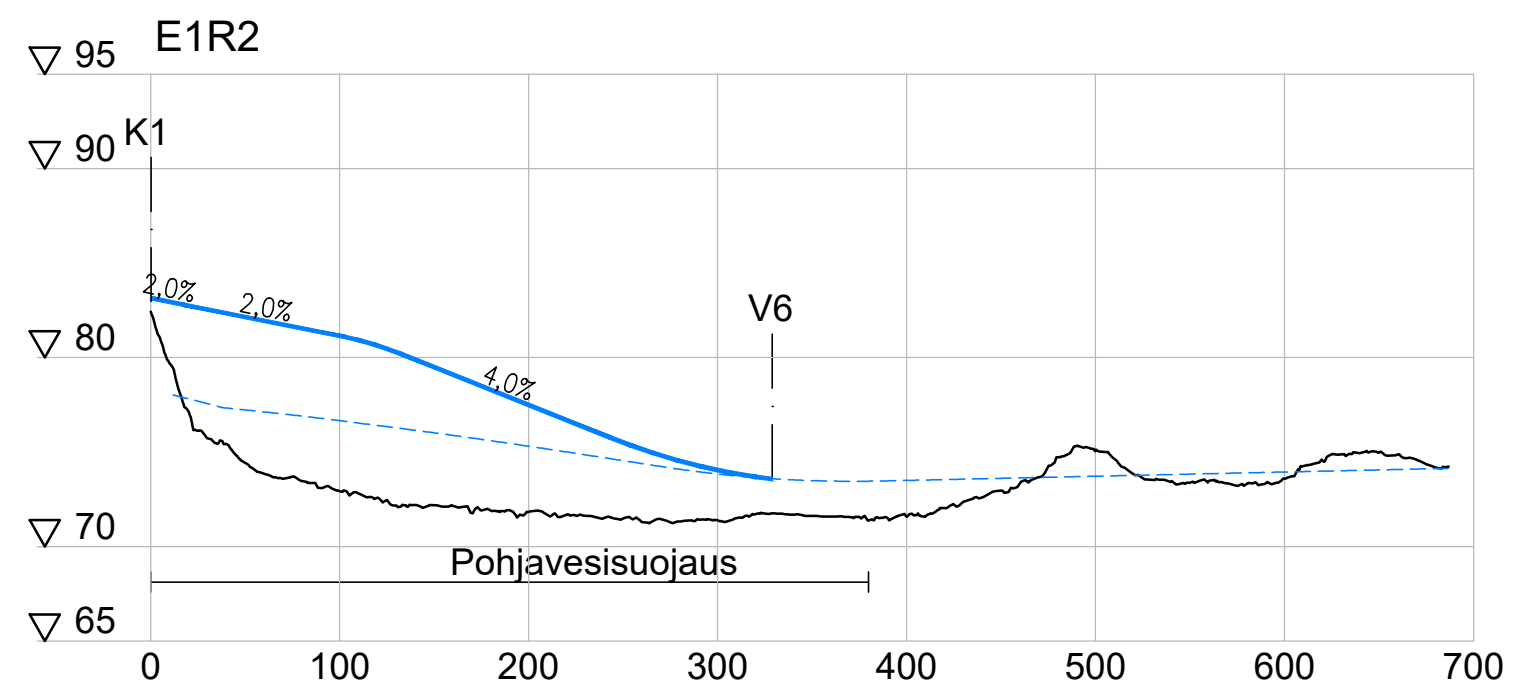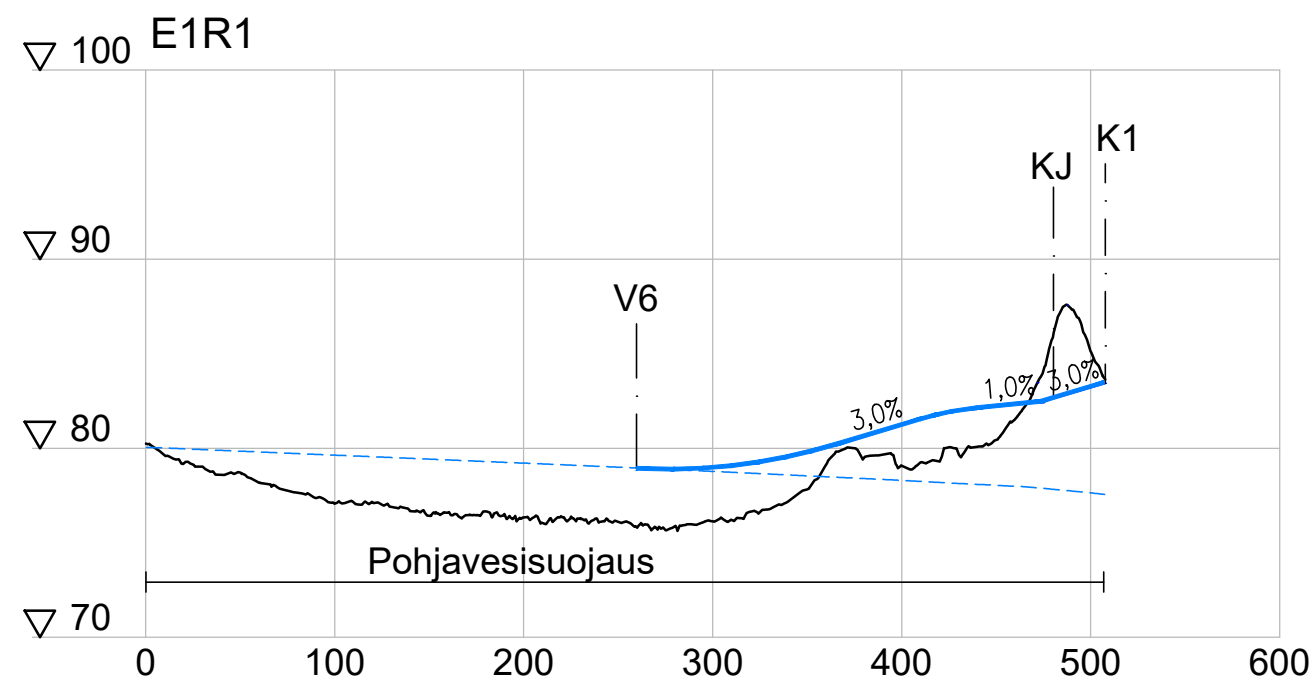

▽ 120 K2 Karjalankatu

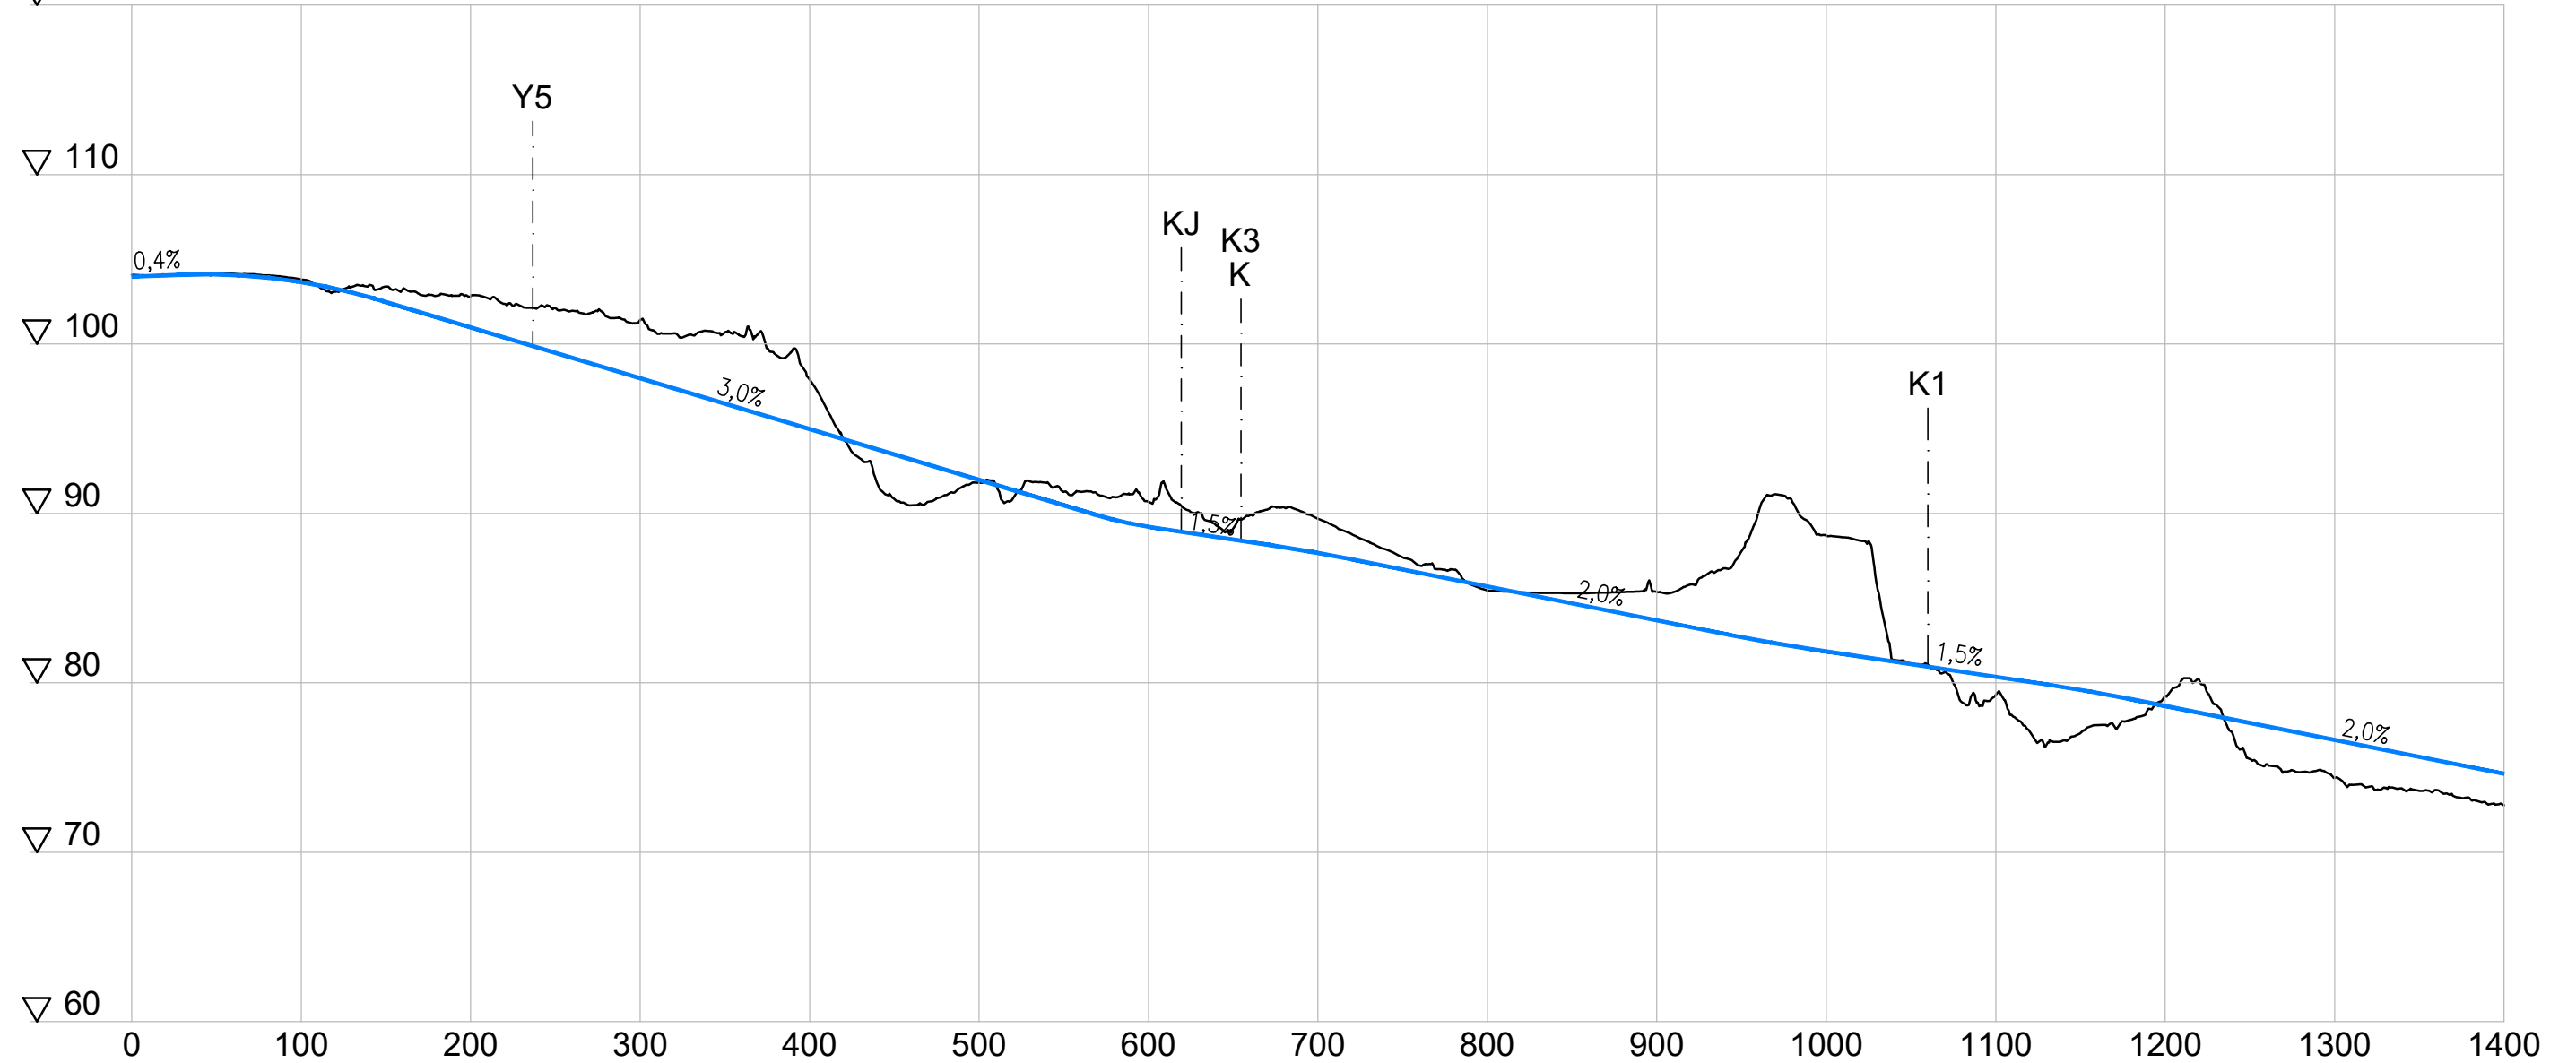

▽ 85 K2 Karjalankatu

